




SOUTH ELEVATION

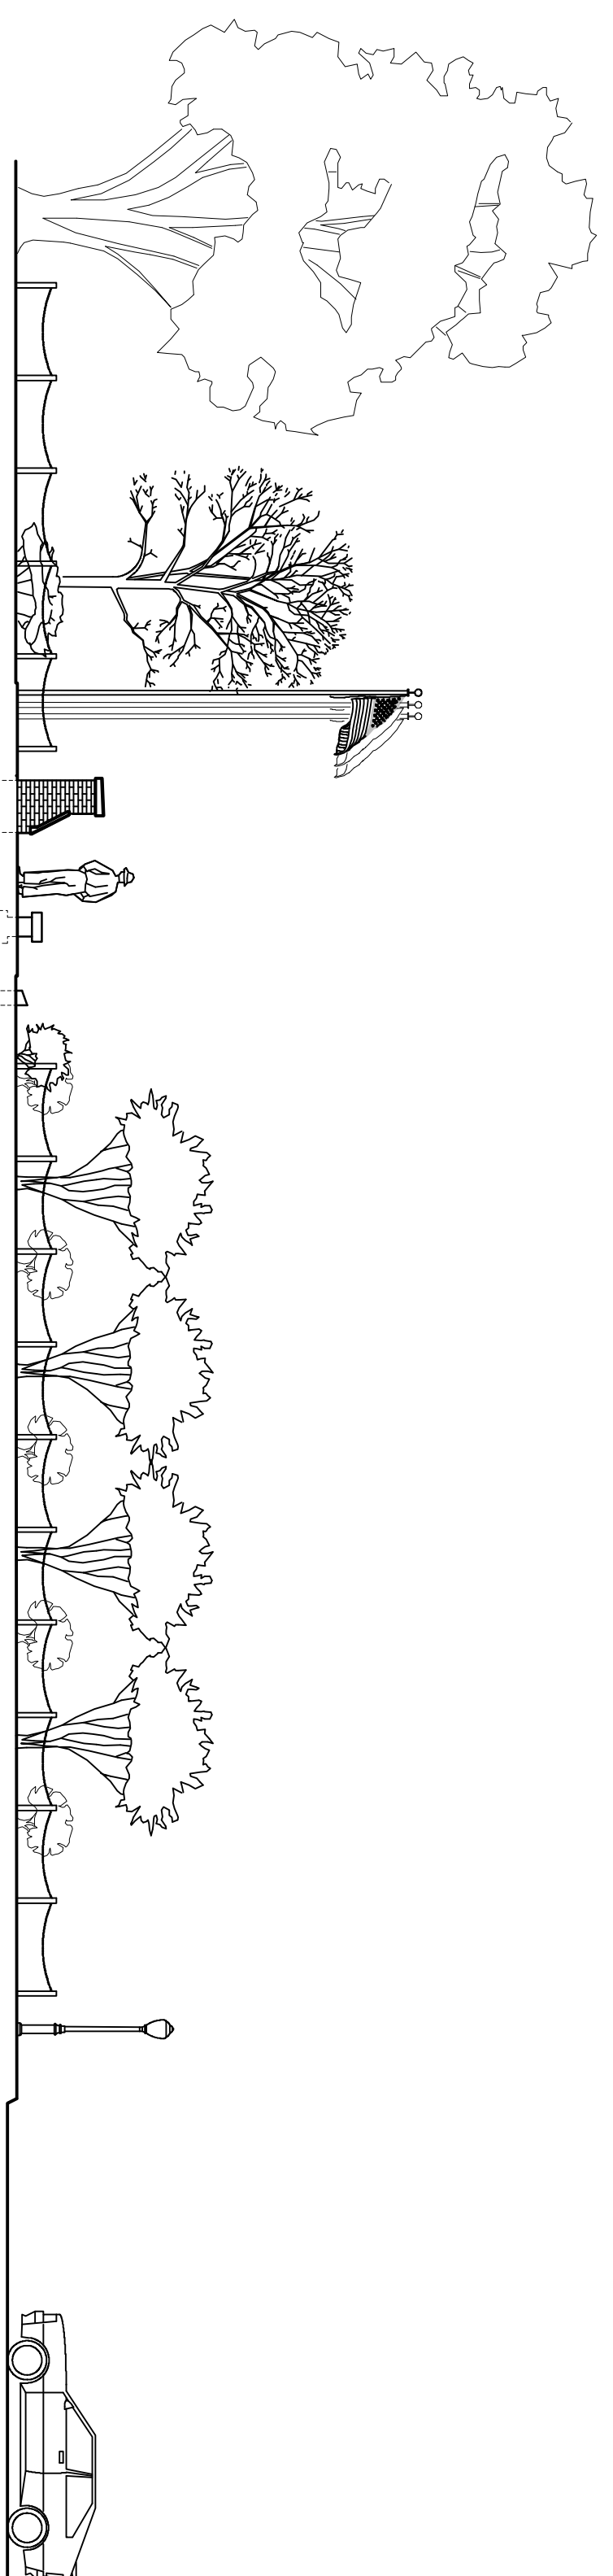


EAST ELEVATION

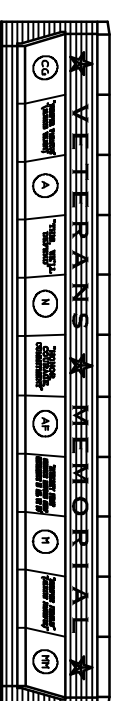

ORTHOGRAPHIC VIEW

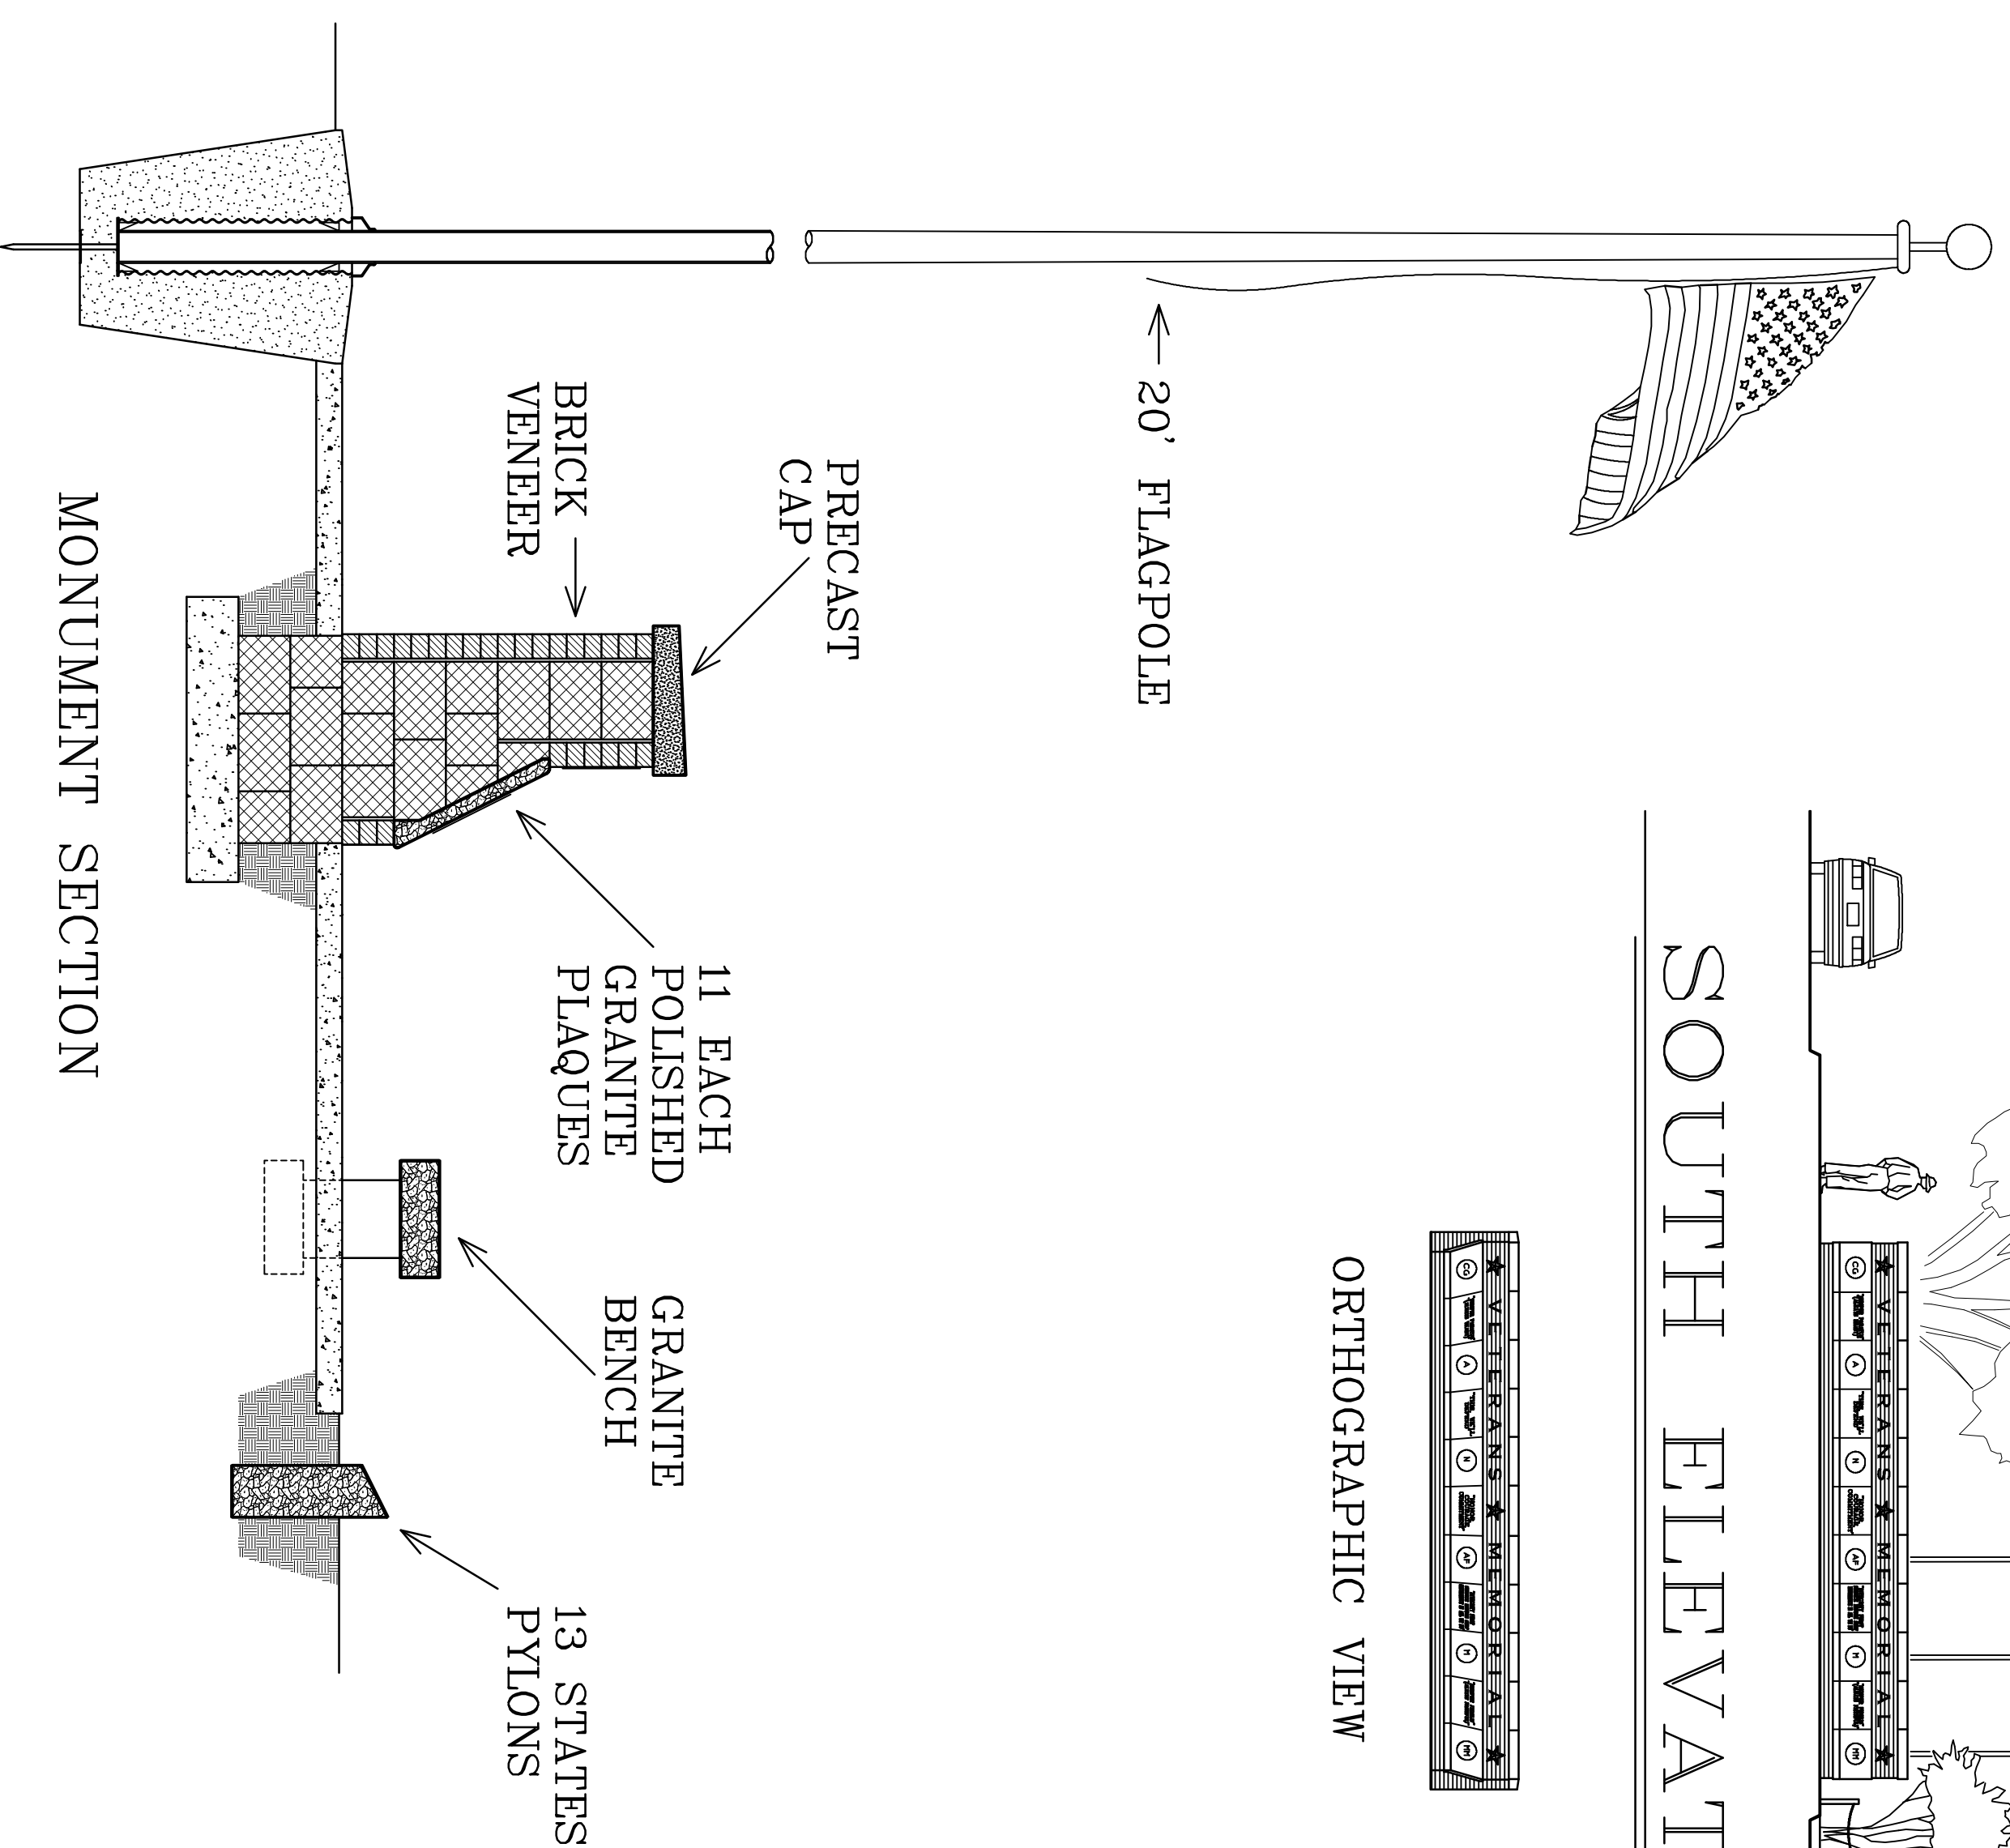

MONUMENT SECTION

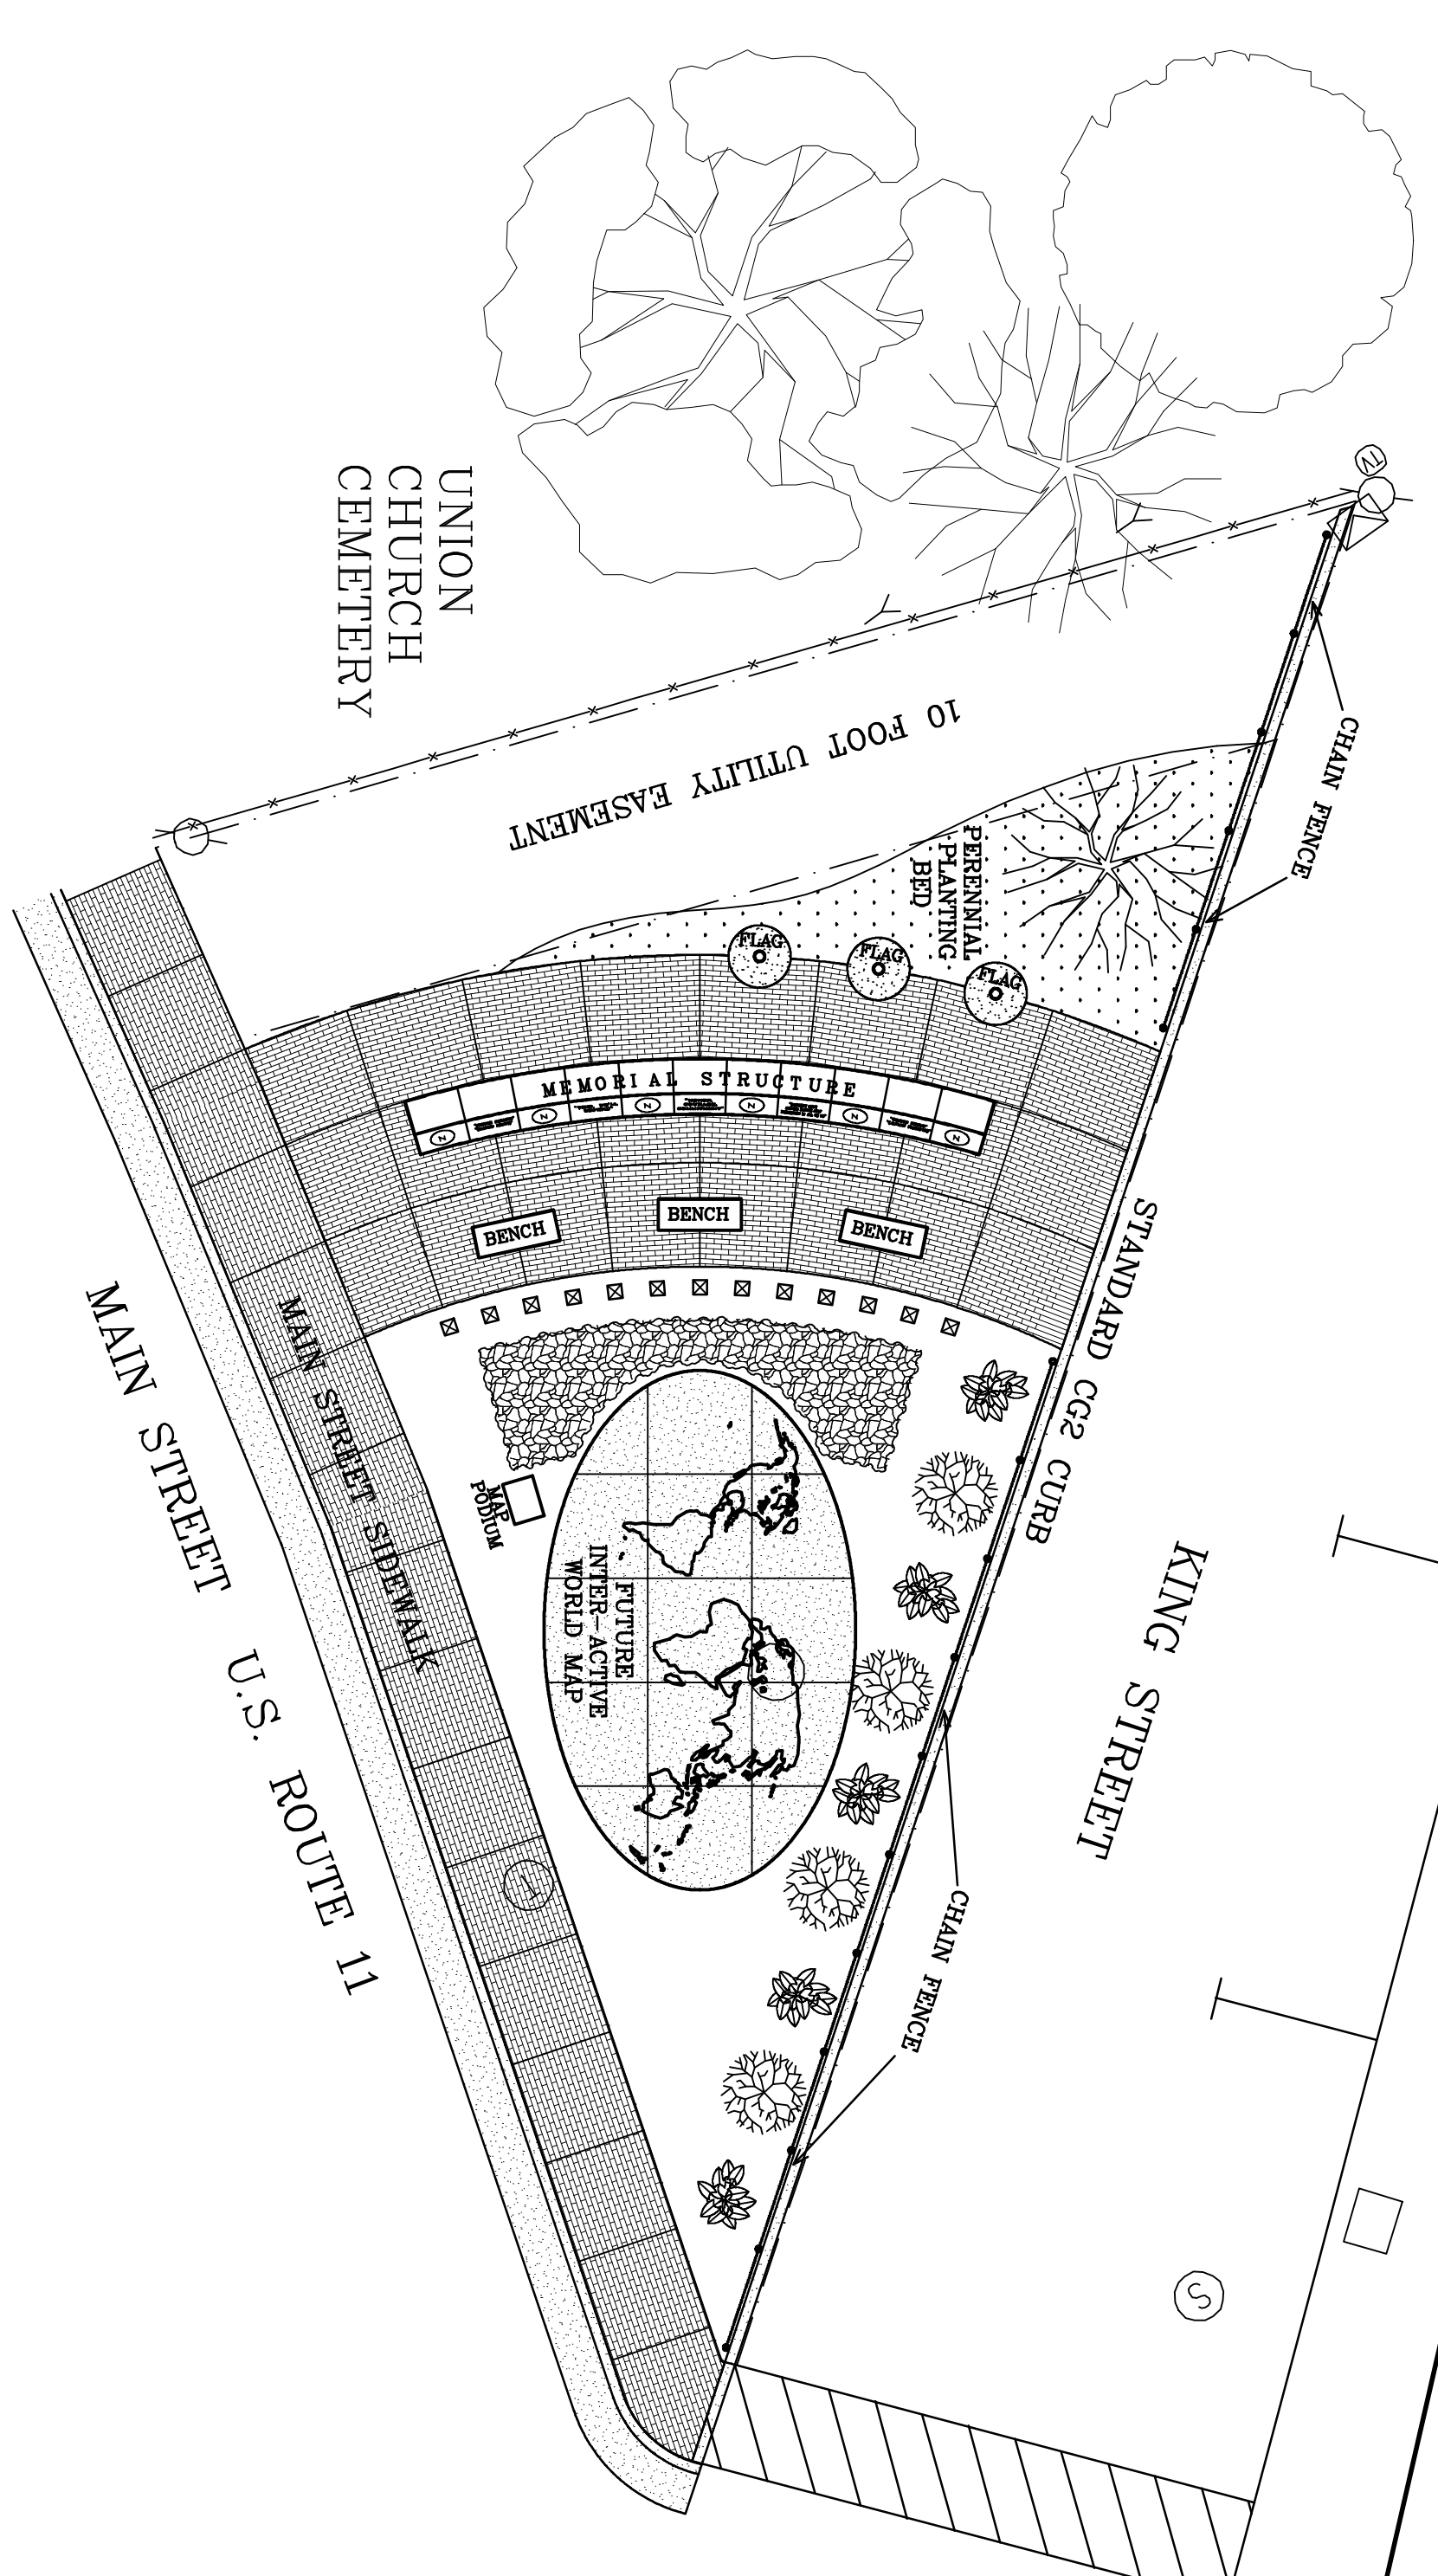

MEMORIAL PARK PLAN

VITAE:

- 50' MONUMENT RADIUS - 50 STATES
- 11 GRANITE PLAQUES - NOV. 11 (11th HOUR, 11th DAY, 11th MONTH)
- 6 EMBLEMS - 6 ARMED SERVICE DIVISIONS
- 13 PYLONS - 13 COLONIES
- 3 FLAGS - U.S., VIRGINIA, MT. JACKSON

CM
GA
MILLER CUPP ASSOCIATES ARCHITECTS, P.C.
 1951-A EVELYN BYRD AVENUE
 HARRISONBURG, VA. 22801
 PHONE (540) 434-6044
 FAX (540) 434-1142

VETERANS MEMORIAL
 FOR
 THE TOWN OF
 MOUNT JACKSON
 MT. JACKSON, VIRGINIA

DRAMA:	DLC	CHECKED:	DLC
DATE:	SEPTEMBER 10, 2009	DATE:	SEPTEMBER 10, 2009
PROJECT NUMBER:	Wlackson/veterans/memorial	PROJECT NUMBER:	Wlackson/veterans/memorial
SHEET NUMBER:		SHEET NUMBER:	

COMMONWEALTH OF VIRGINIA
 DALE LEE CUPP
 No. 009444
 ARCHITECTS

PRELIMINARY PLANNING PLANS, ELEVATIONS, SECTION

PRELIM
 SHEET 1 OF 1